

Adventure Base



ISSUE LOG

NO.	ISSUE	DATE
1	SCHEMATIC	07/26/09


OUTDOOR SPORTS  
BUILDING  
COMMERCE, TEXAS  
DESIGNED FOR:  
TAMU-COMMERCE

DATE	JOB #	SCALE
07/26/09		AS NOTED

SHEET NUMBER

A3.1  
FLOOR PLAN B

01 OPTION B FLOOR PLAN  
SCALE: 3/8" = 1'-0"

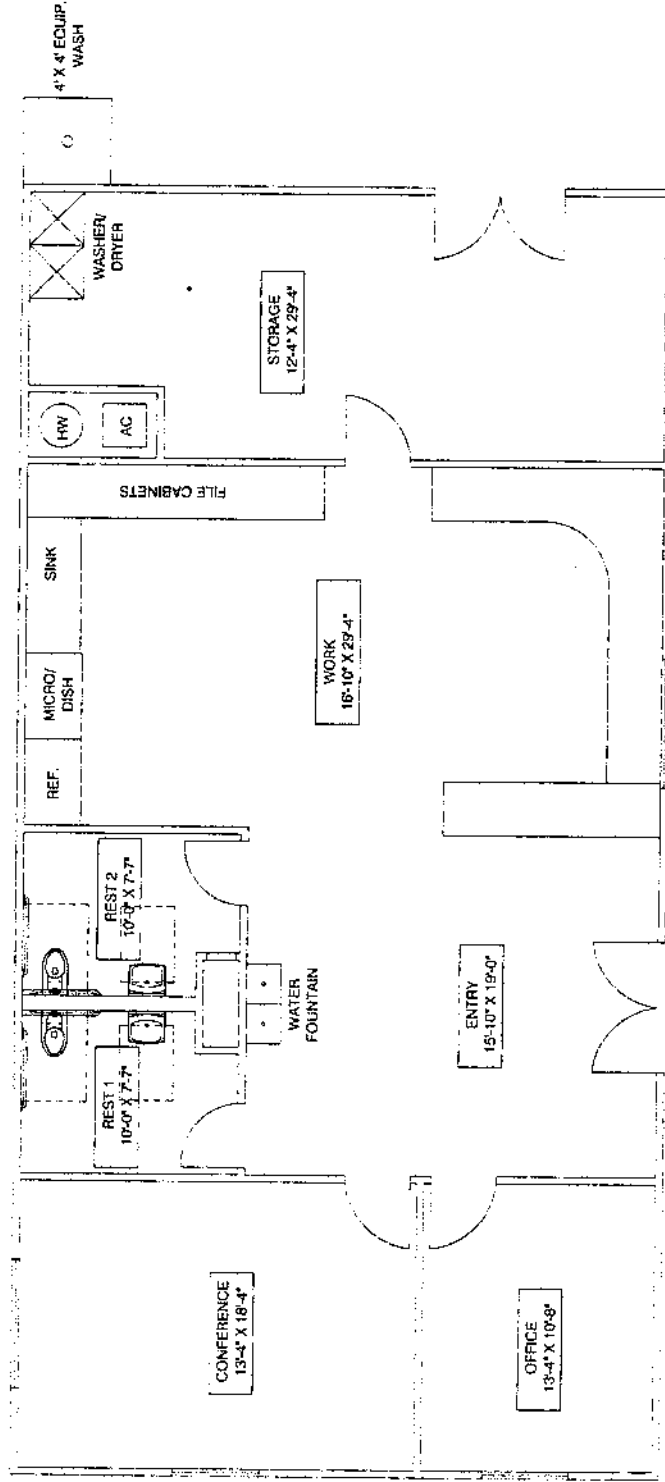

30'

60'

ALL RIGHTS RESERVED. NO PART OF THIS DOCUMENT MAY BE REPRODUCED OR TRANSMITTED IN ANY FORM OR BY ANY MEANS, ELECTRONIC OR MECHANICAL, INCLUDING PHOTOCOPYING, RECORDING, OR BY ANY INFORMATION STORAGE AND RETRIEVAL SYSTEM.